
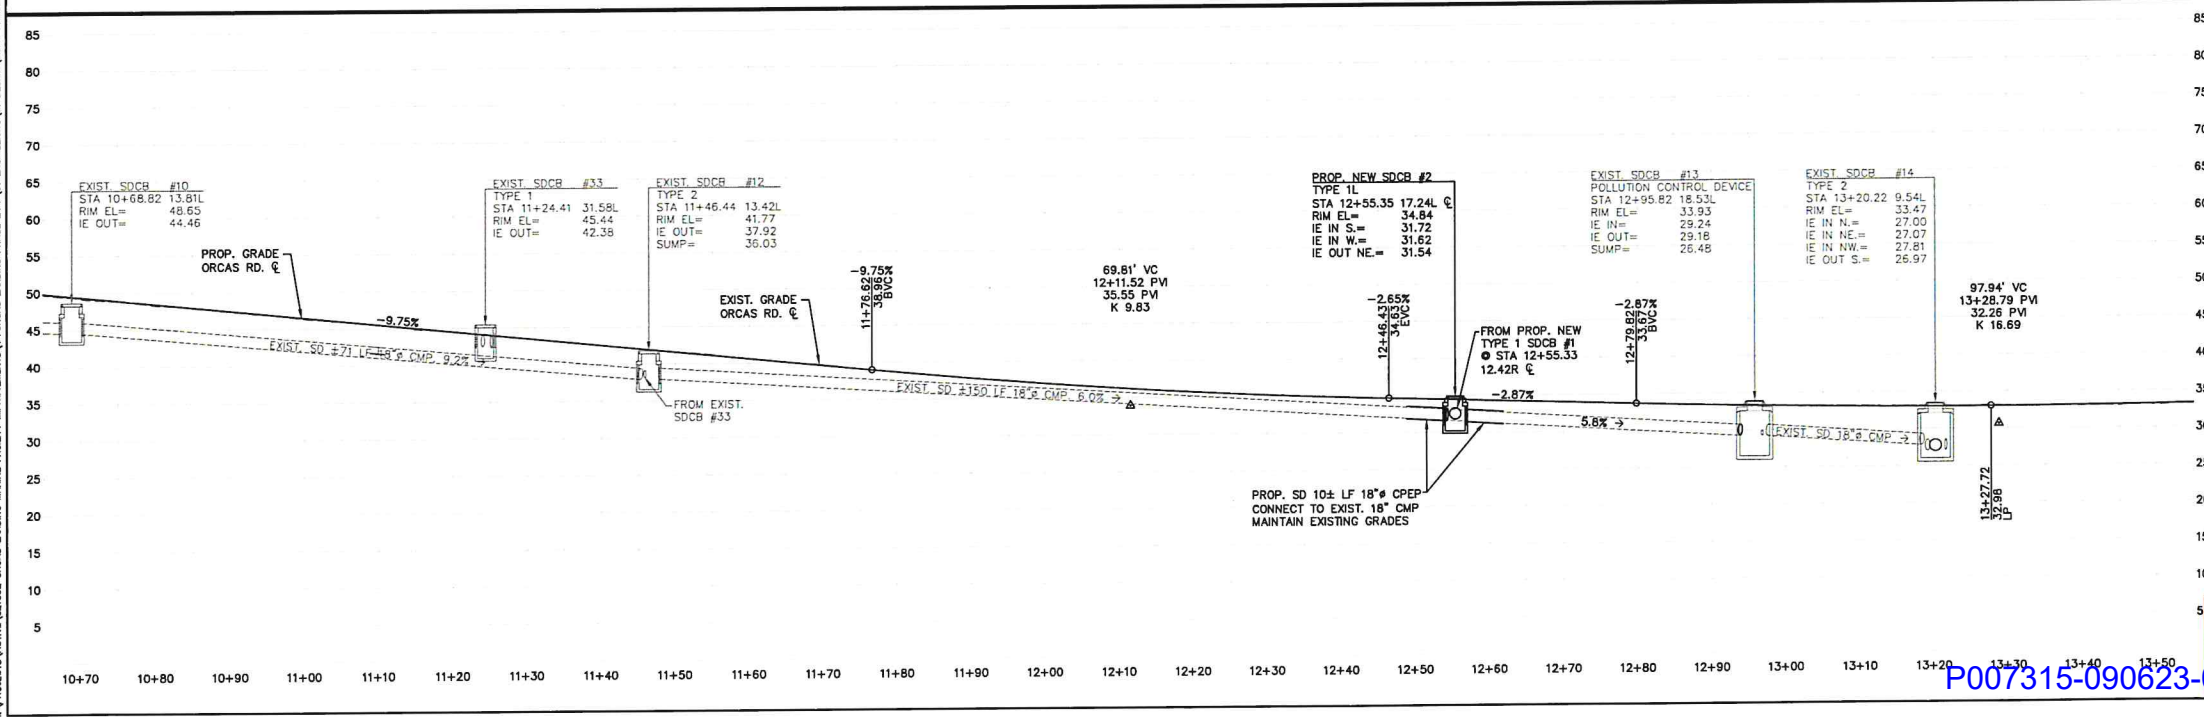


9/23/2021 2:00 PM

SCIP Full.cdw

L:\PROJECTS\ACTIVE\091602 ORCAS LANDING MARINE FACILITY IMPROVEMENTS\ORCAS LANDING PHASE 2\DESIGN\ORCAS LANDING PHASE 2\DESIGN LINEWORK

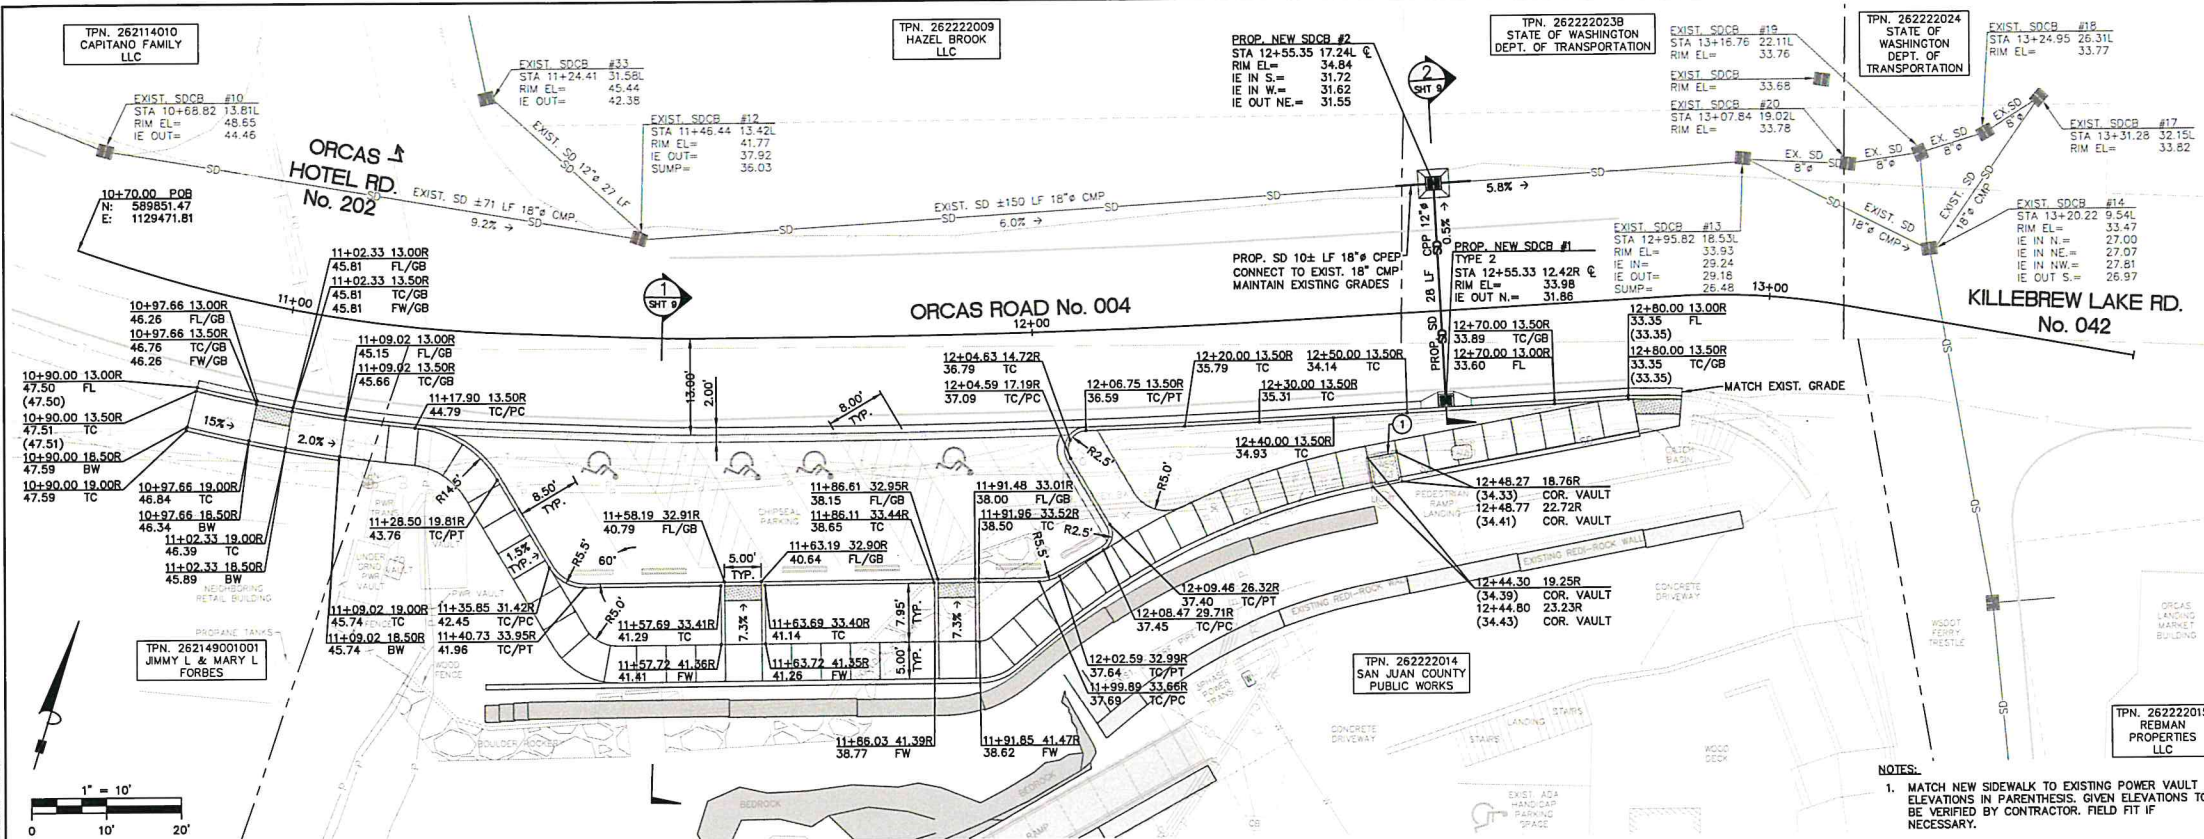

P007315-090623-002259

San Juan County
Public Works Department
415 Spring St. • Friday Harbor, WA 98250
(888) 370-0500 • pubworks@sanjuanco.com

Washington State
Department of Transportation
WASHINGTON STATE FERRIES

9/23/2021
DRAWN: SC
SURVEYED: DC
DESIGNED: CH
REVIEWED: CH

COUN. F. HUNTER
COUNTY ENGINEER



**ORCAS LANDING PHASE II
STORM WATER
SITE PLAN**

MARK	DATE	REVISION

PROJECT
CRP No. 021602
ROAD No. 004
MILE POST 0.02

SHEET
OF 10

PRE-APP-21-0019
REVISING: PSJ-17-00012